



Bridge across Bhedwad Khadi near B.R.C. Colony

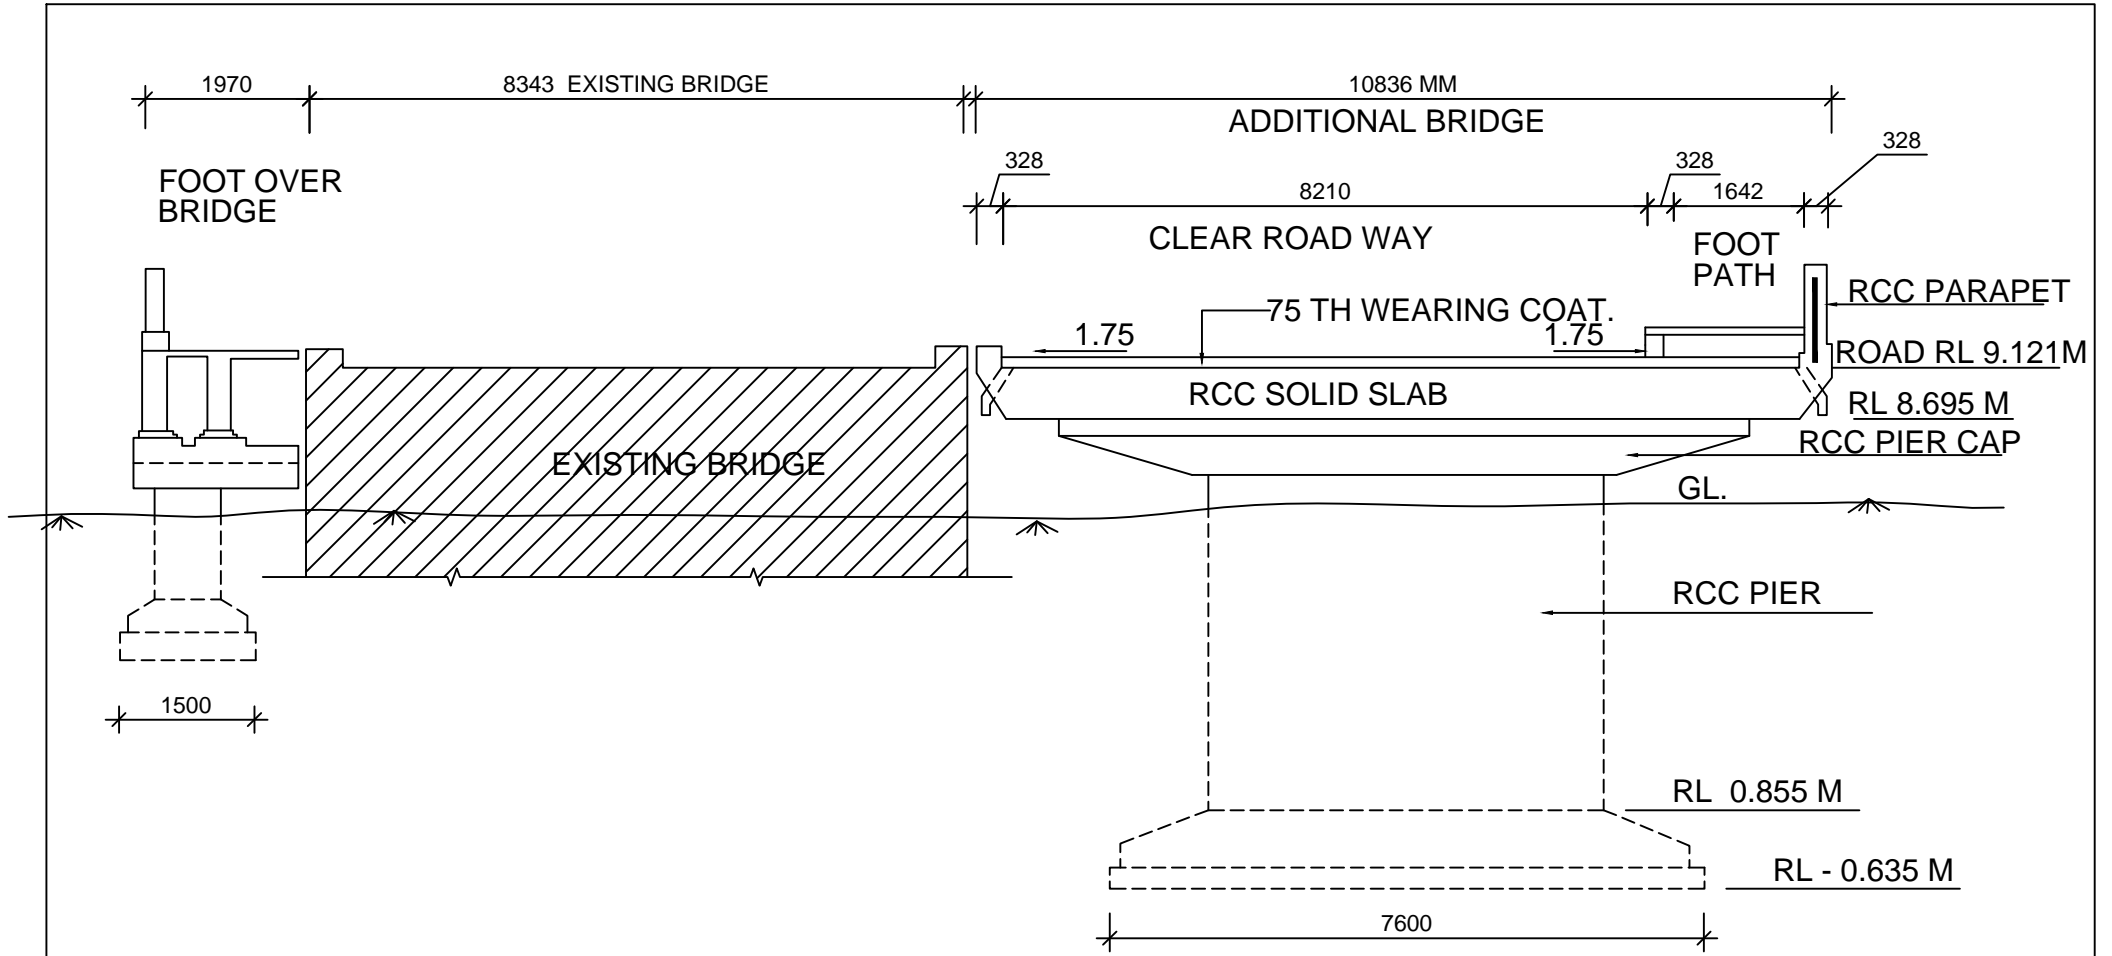

CROSS SECTION (SKEW)

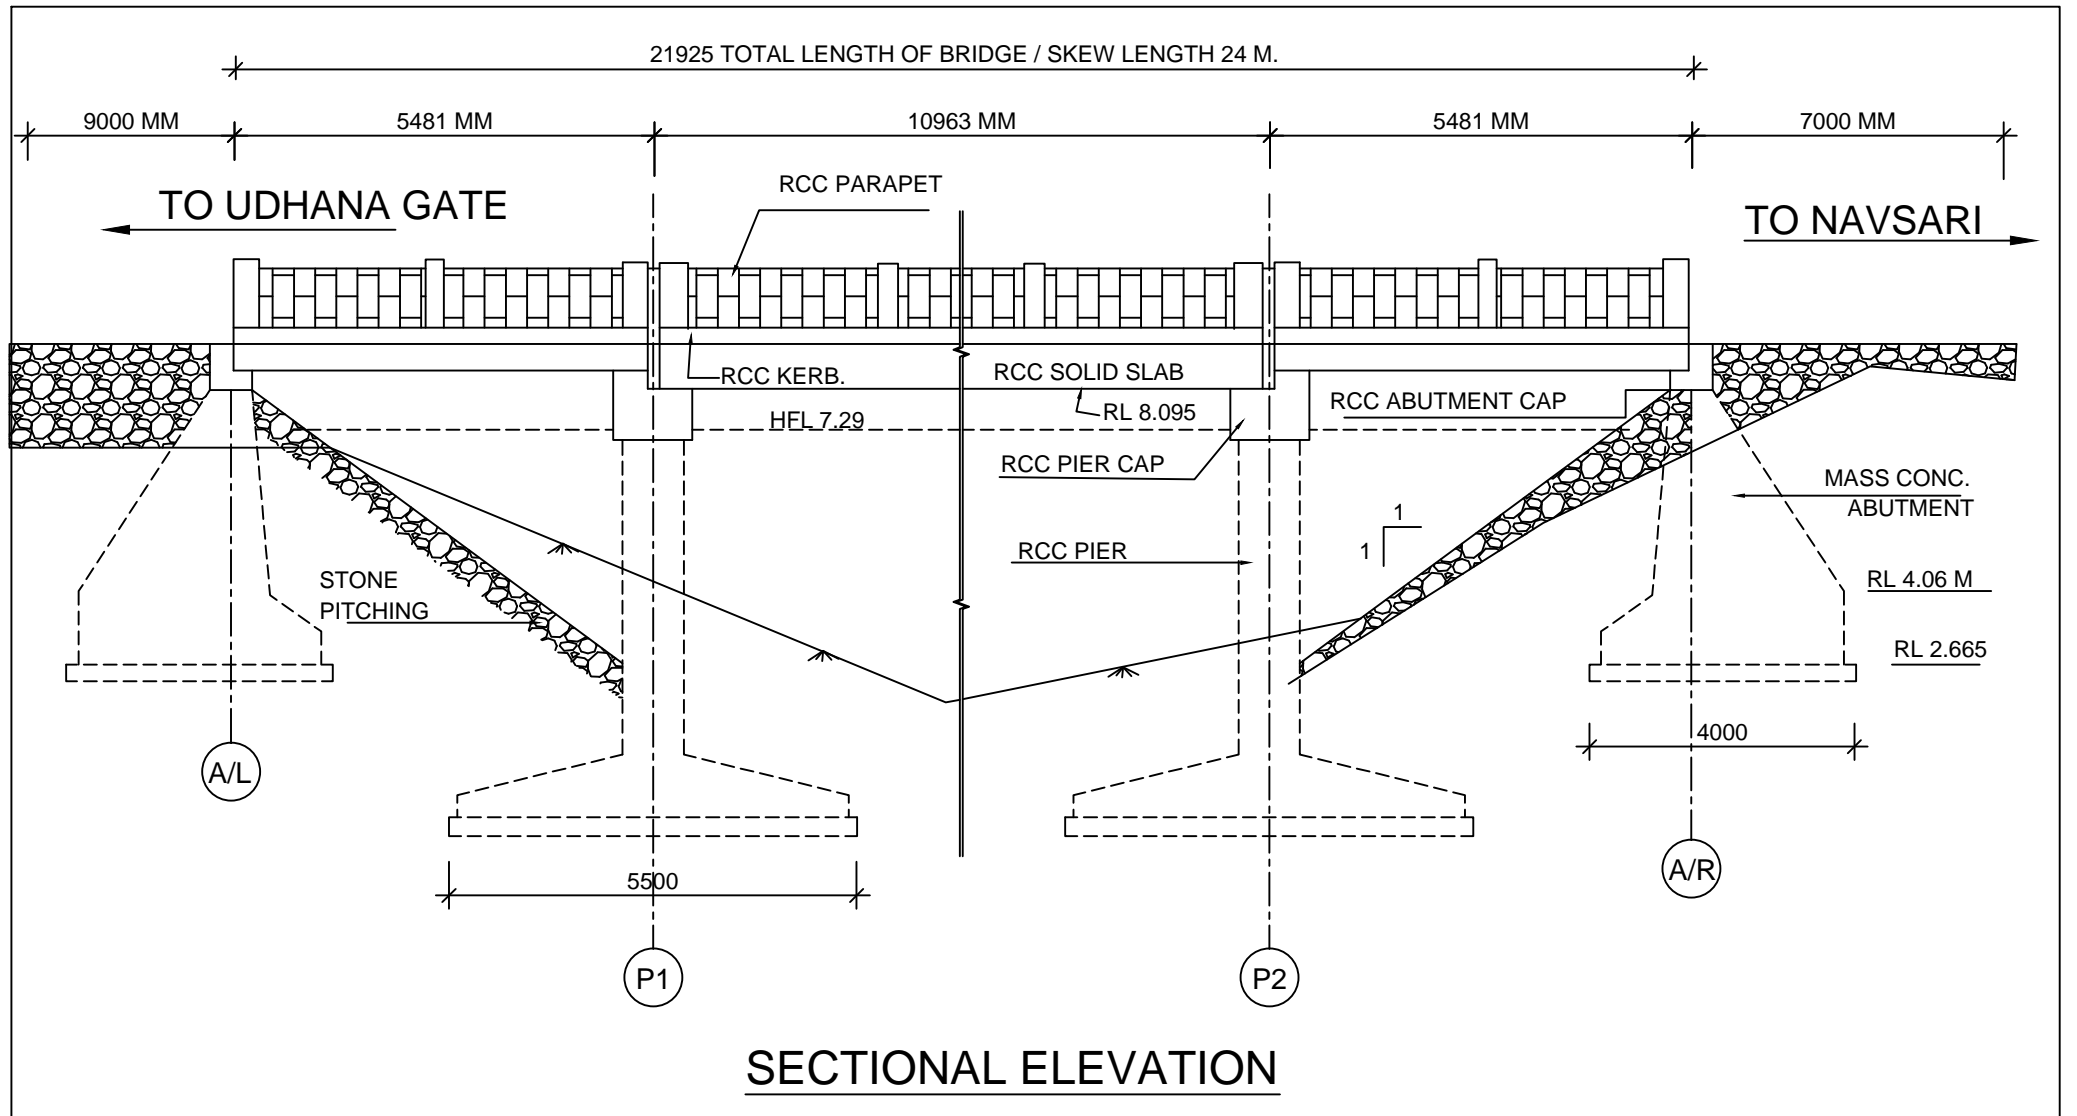

SECTIONAL ELEVATION