




LONGITUDINAL ELEVATION AT A-A
SCALE: 1:200

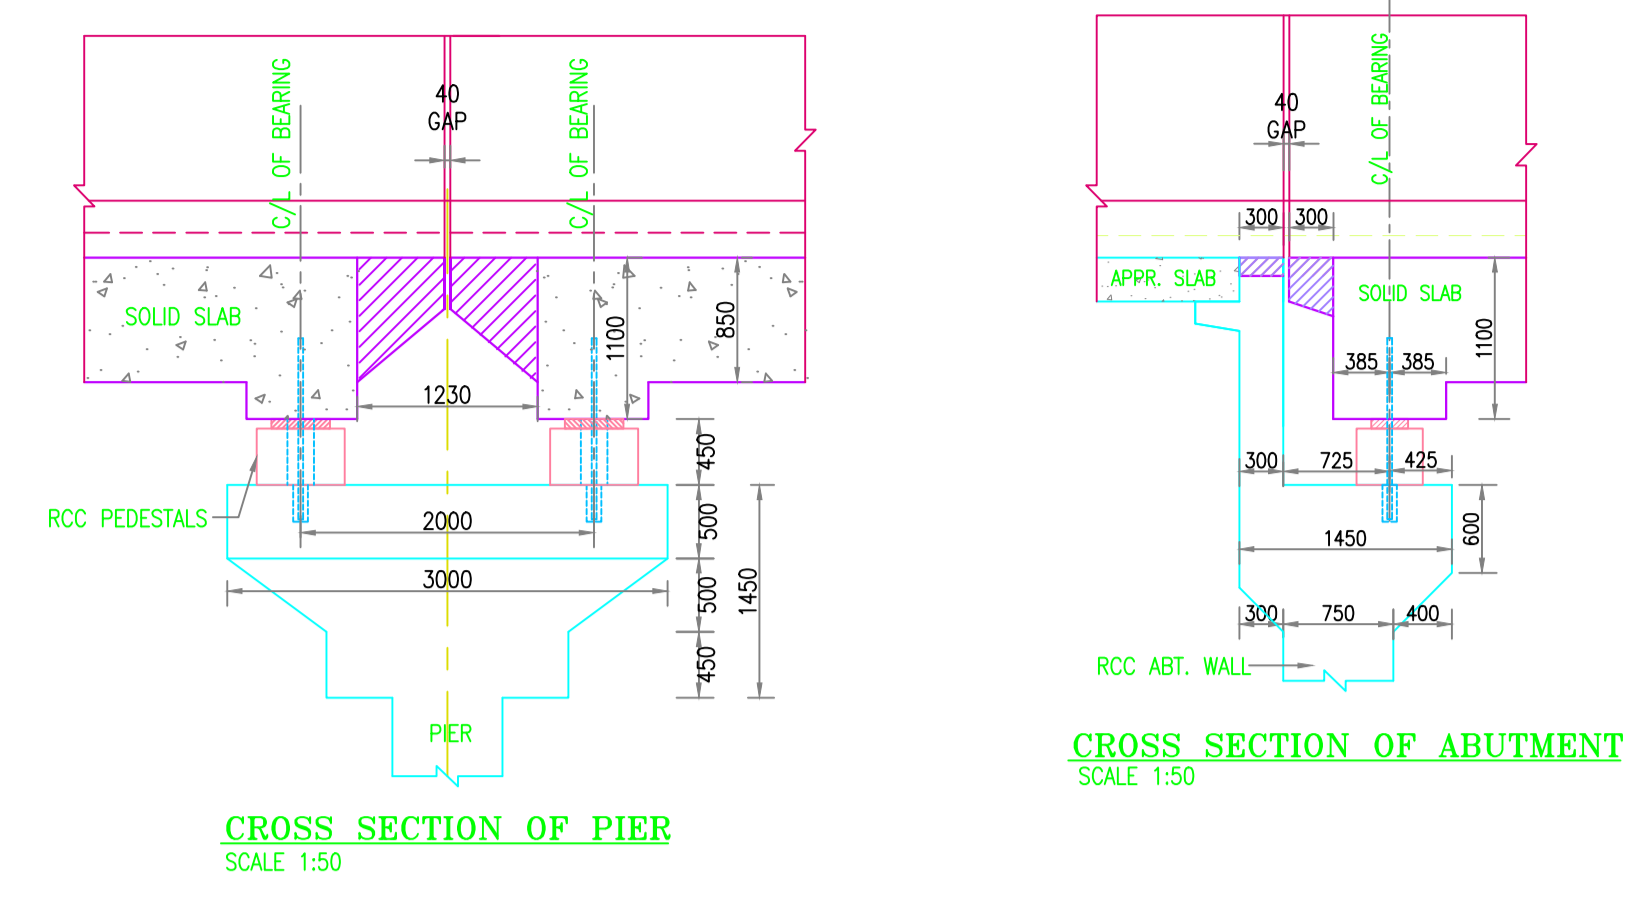


CROSS SECTION OF PIER SCALE: 1:50
CROSS SECTION OF ABUTMENT SCALE: 1:50

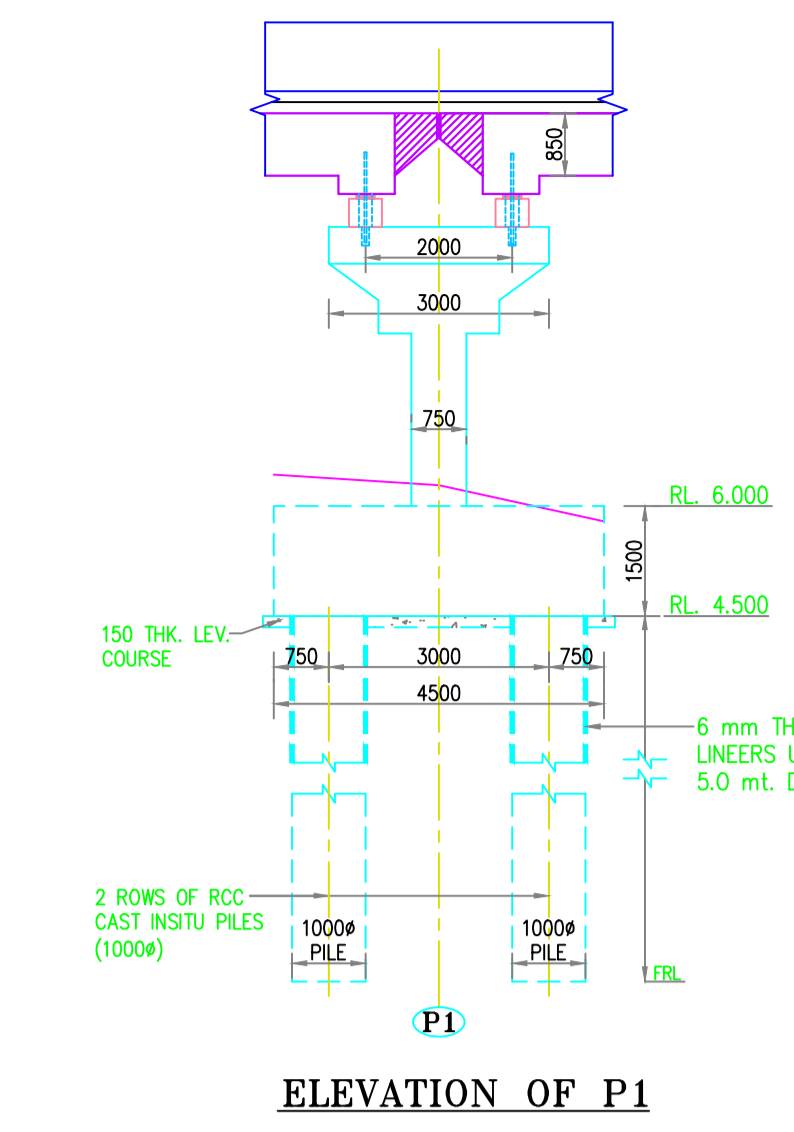


ELEVATION OF P1

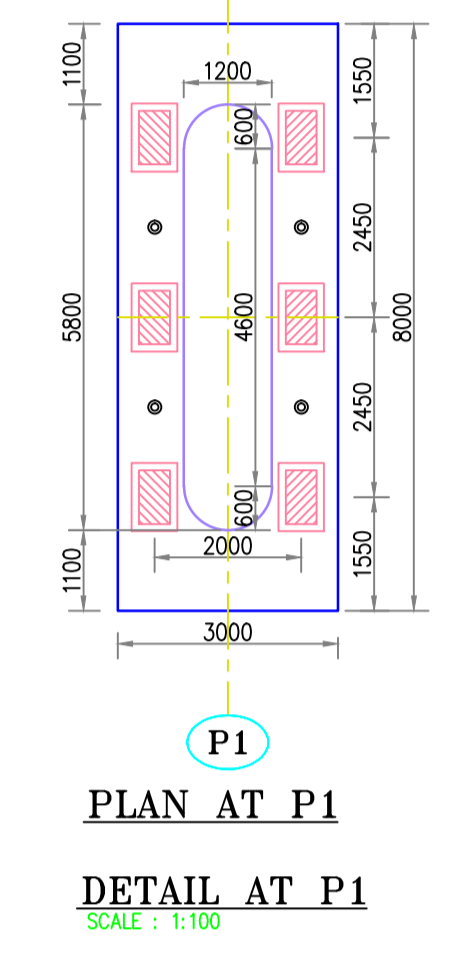


PLAN AT P1
DETAIL AT P1
SCALE: 1:100

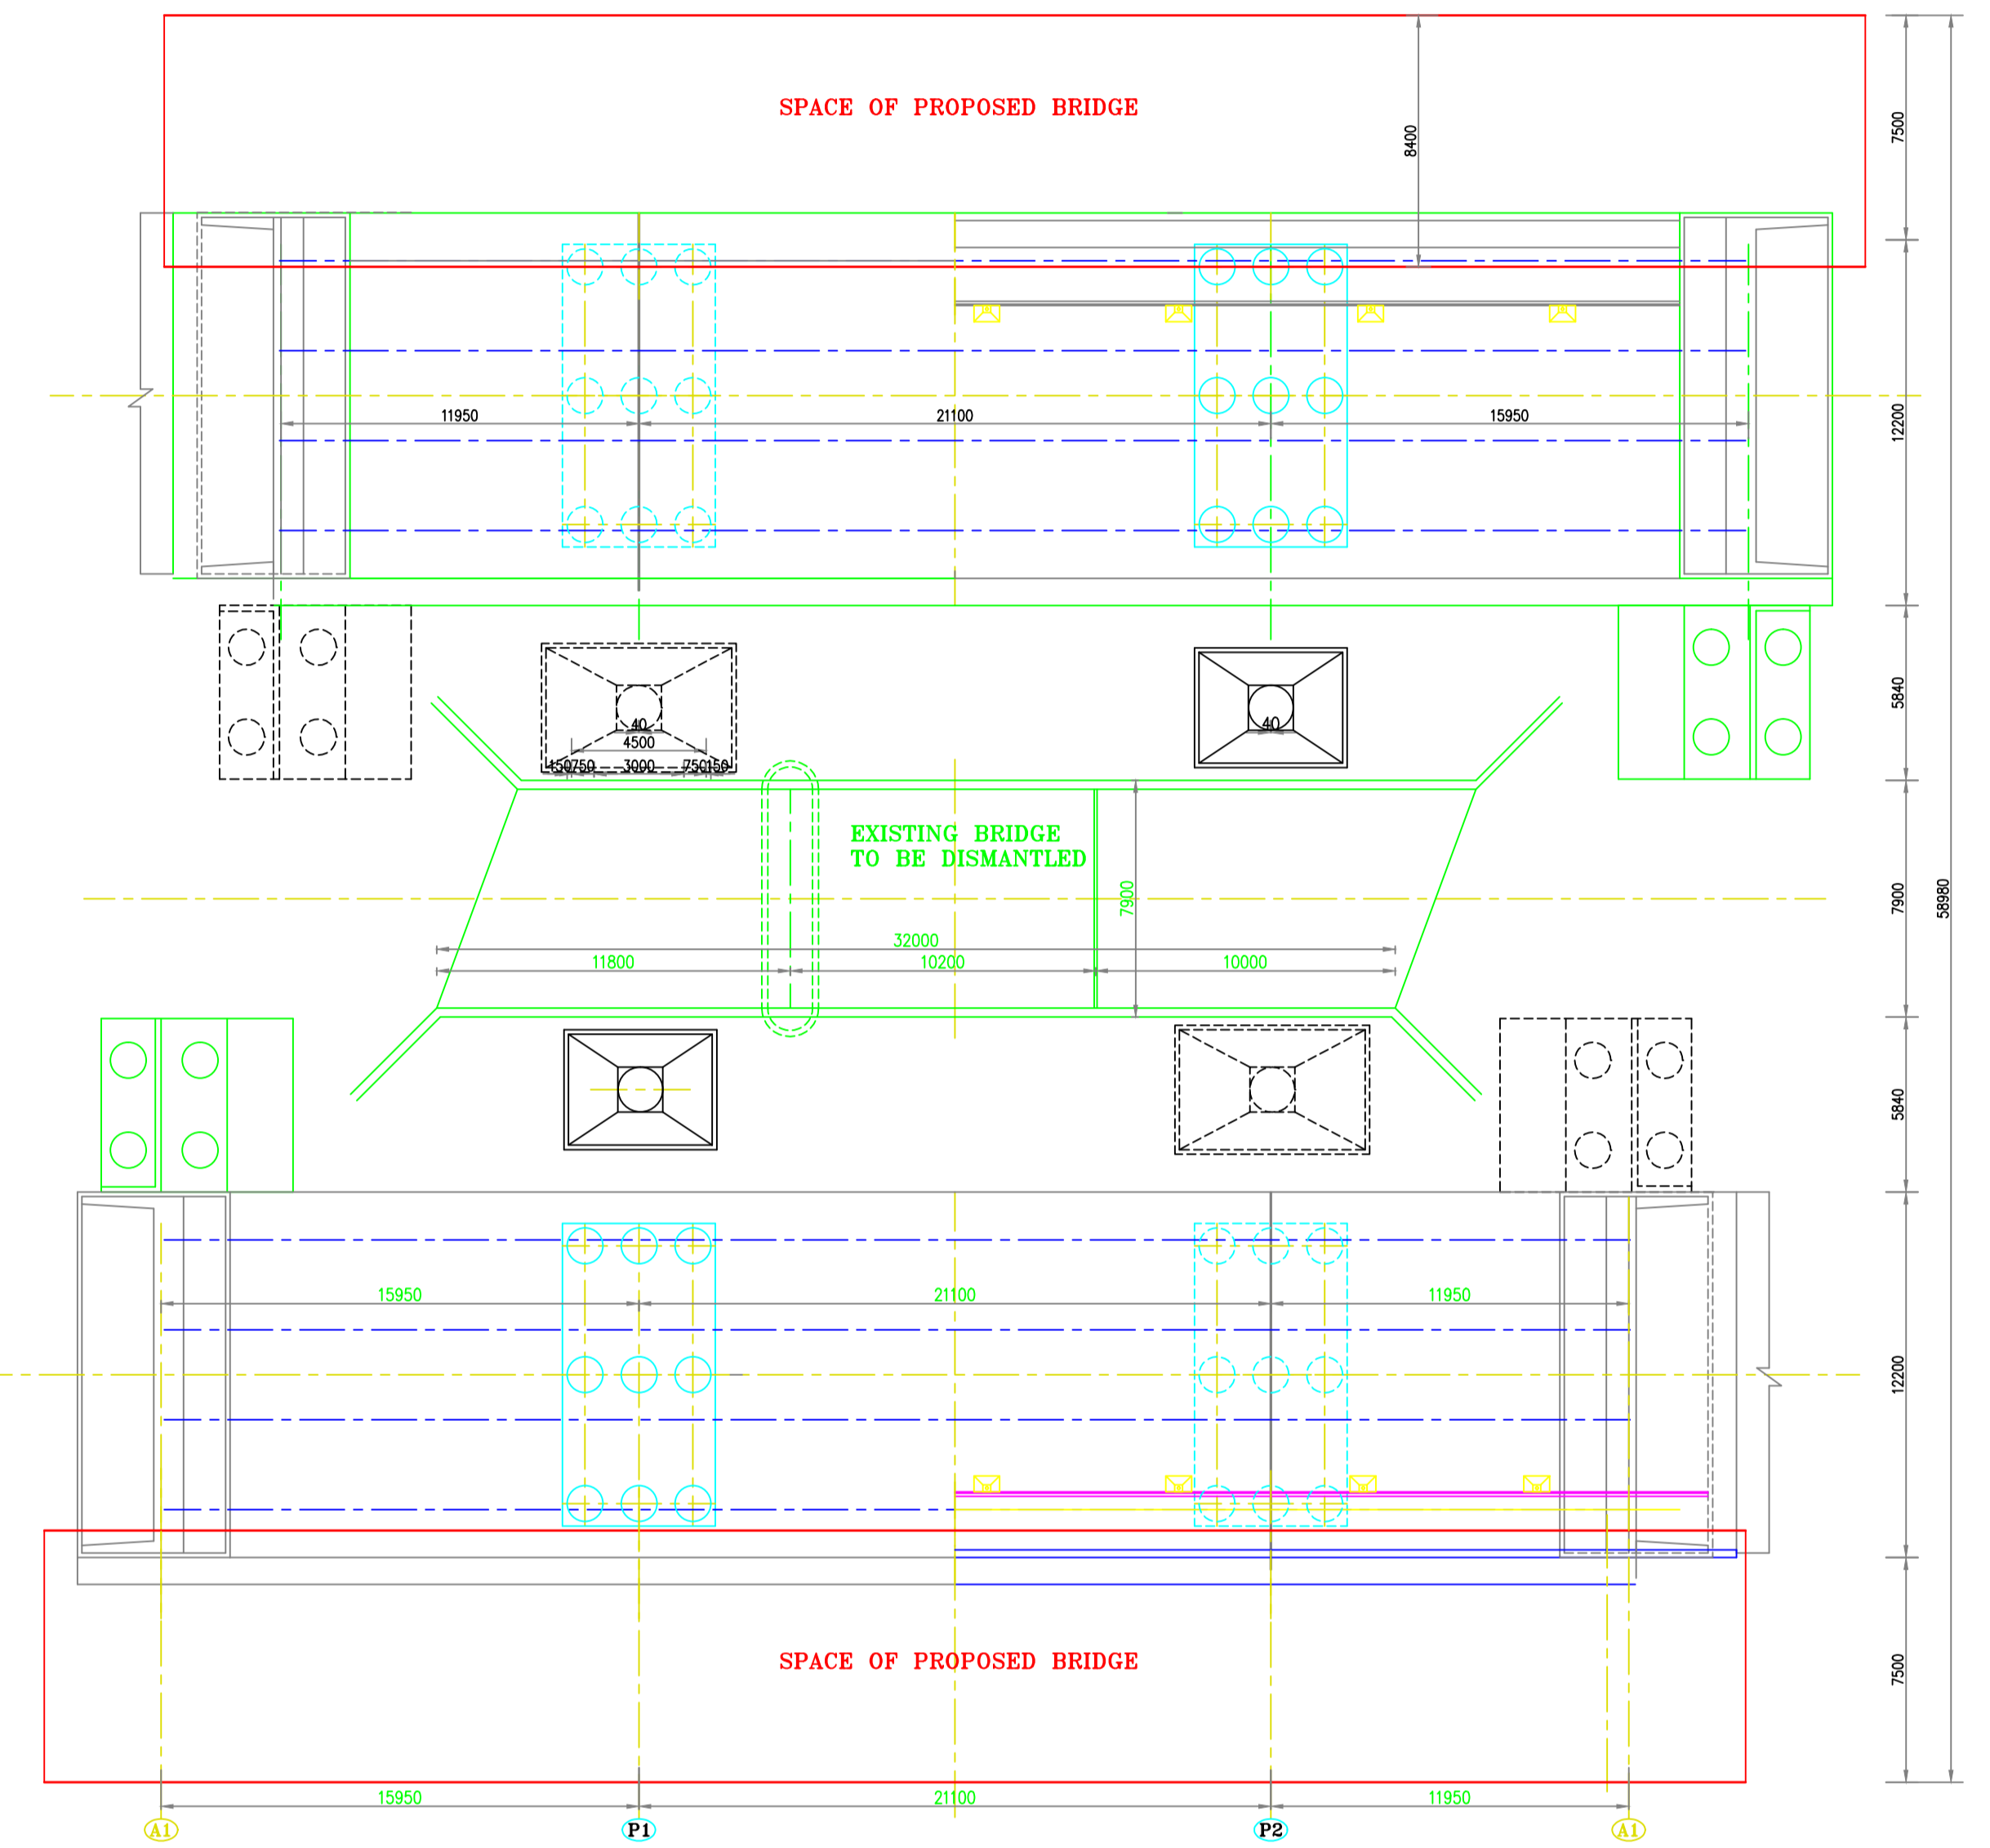


PLAN SHOWING DETAILS OF EXISTING BRIDGE
SCALE: 1:200

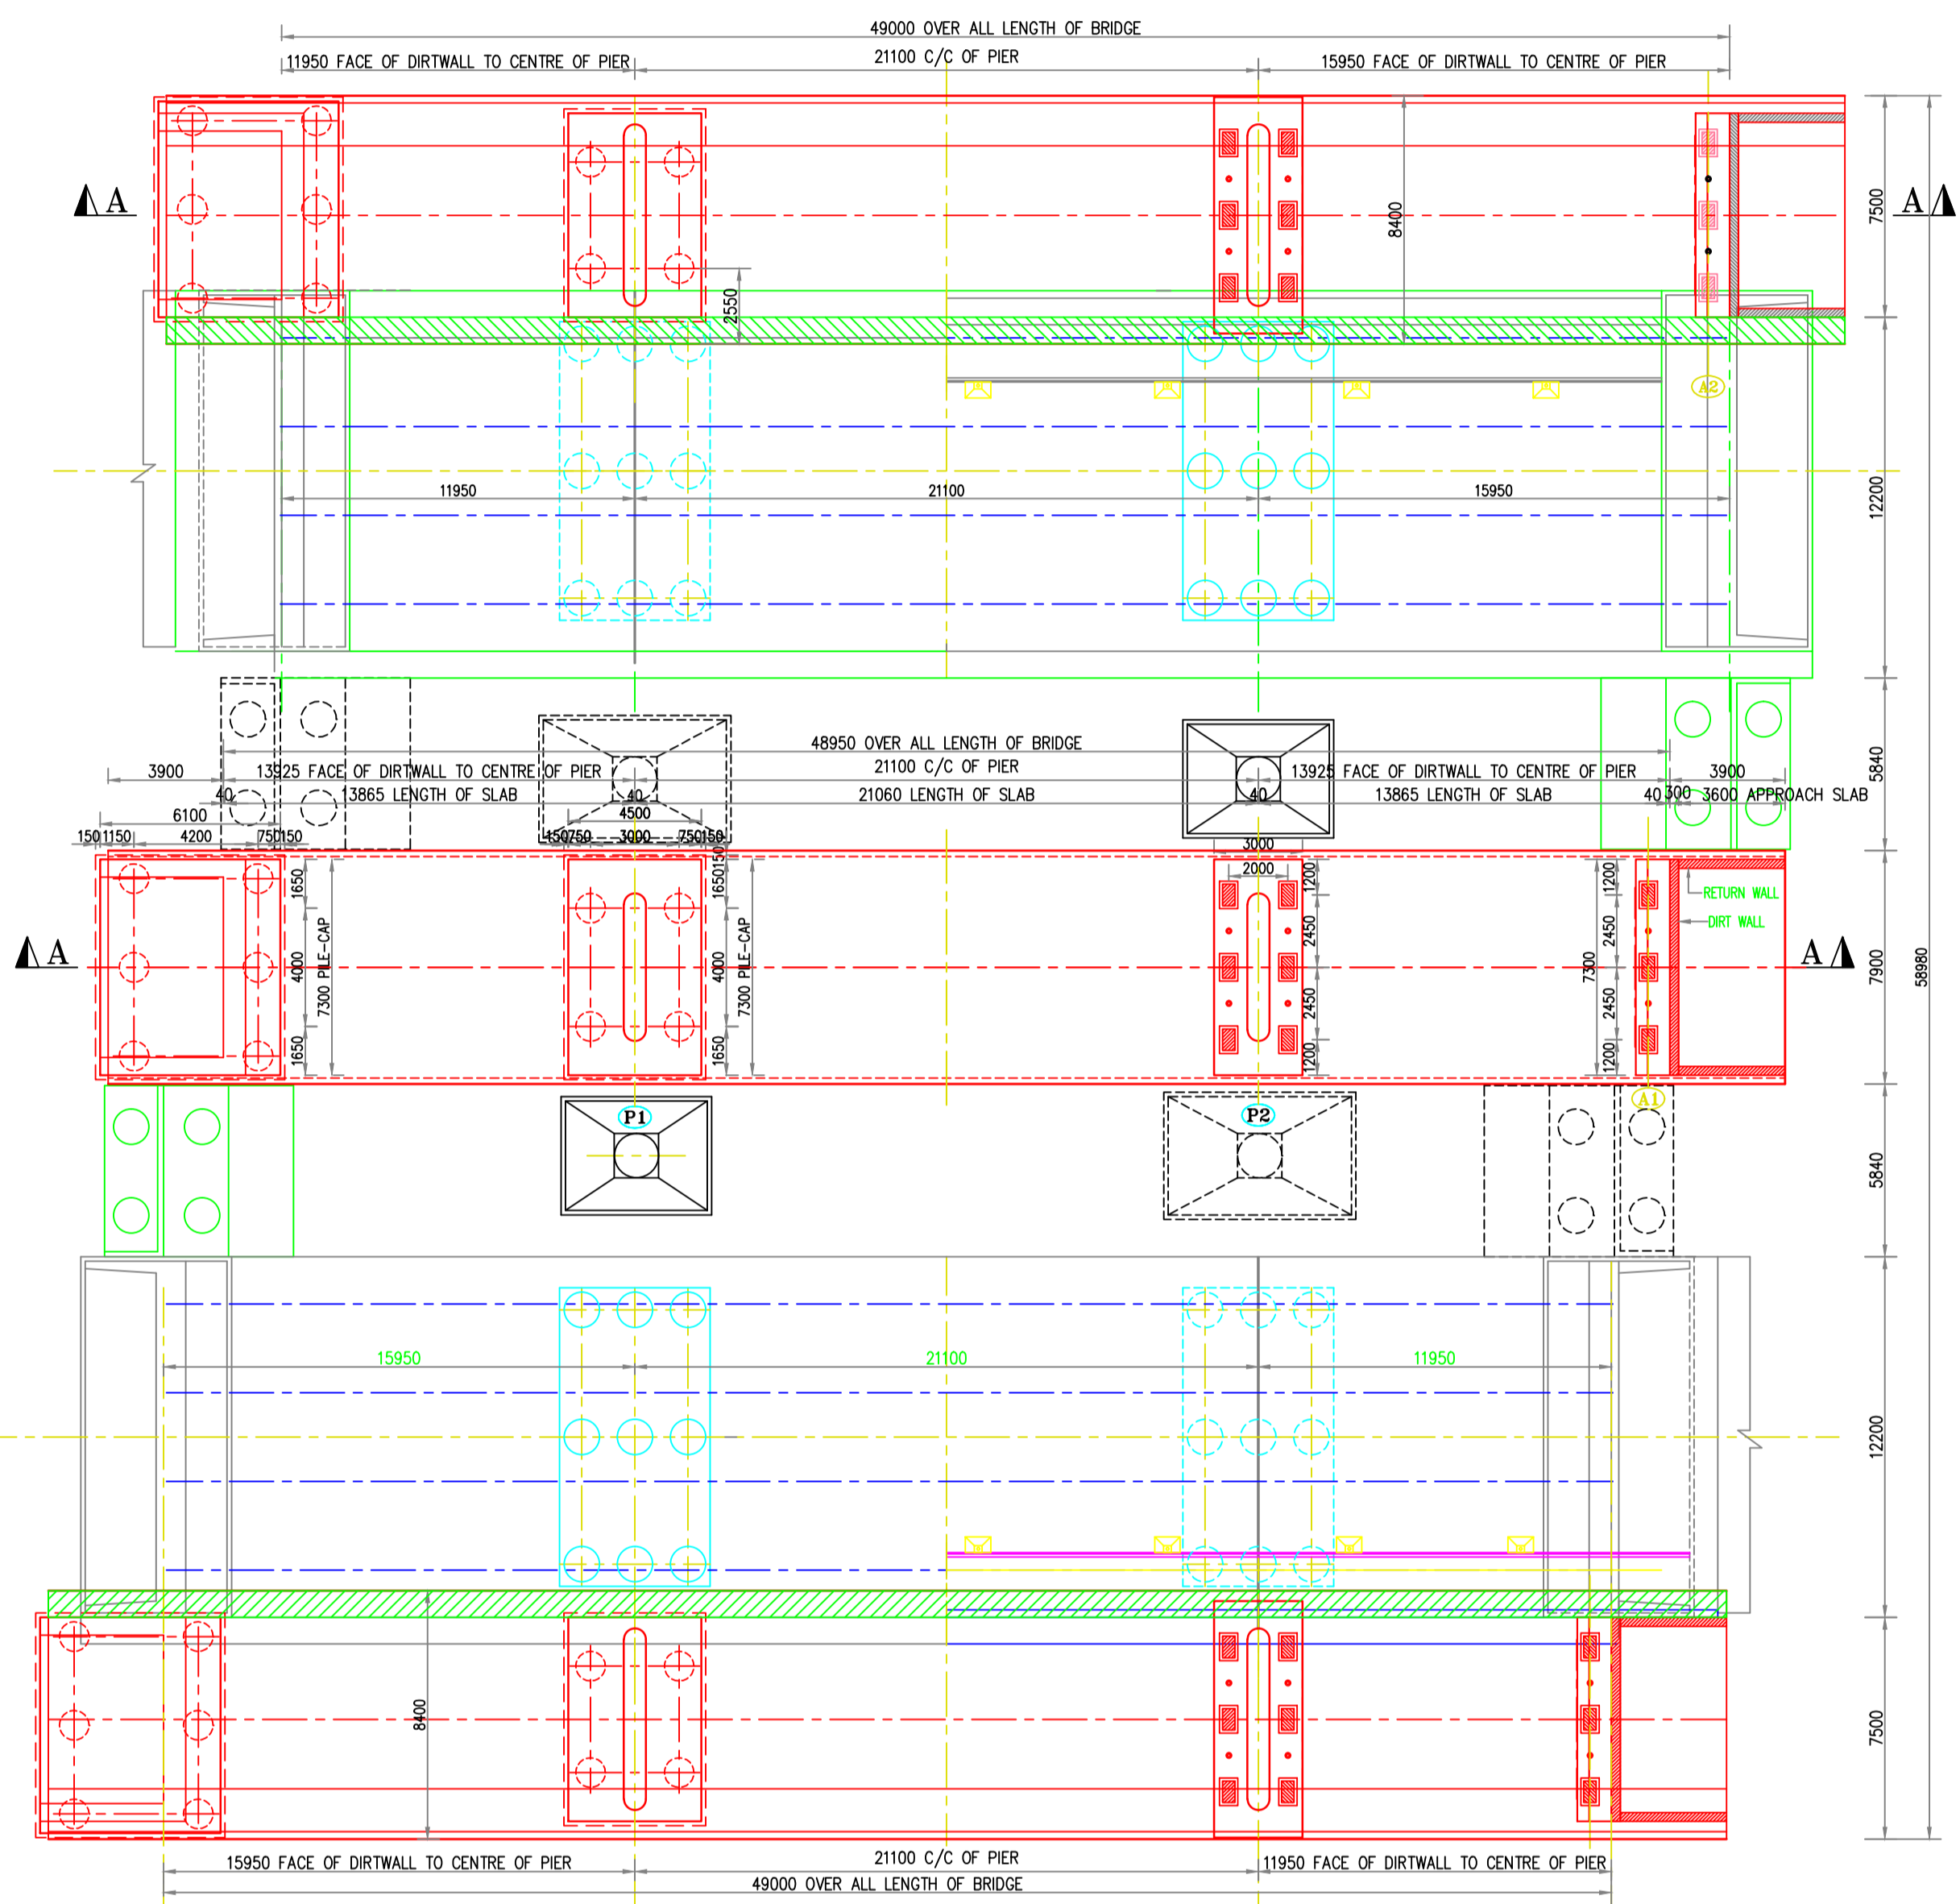

PLAN SHOWING DETAILS OF PROPOSED BRIDGE
SCALE: 1:200

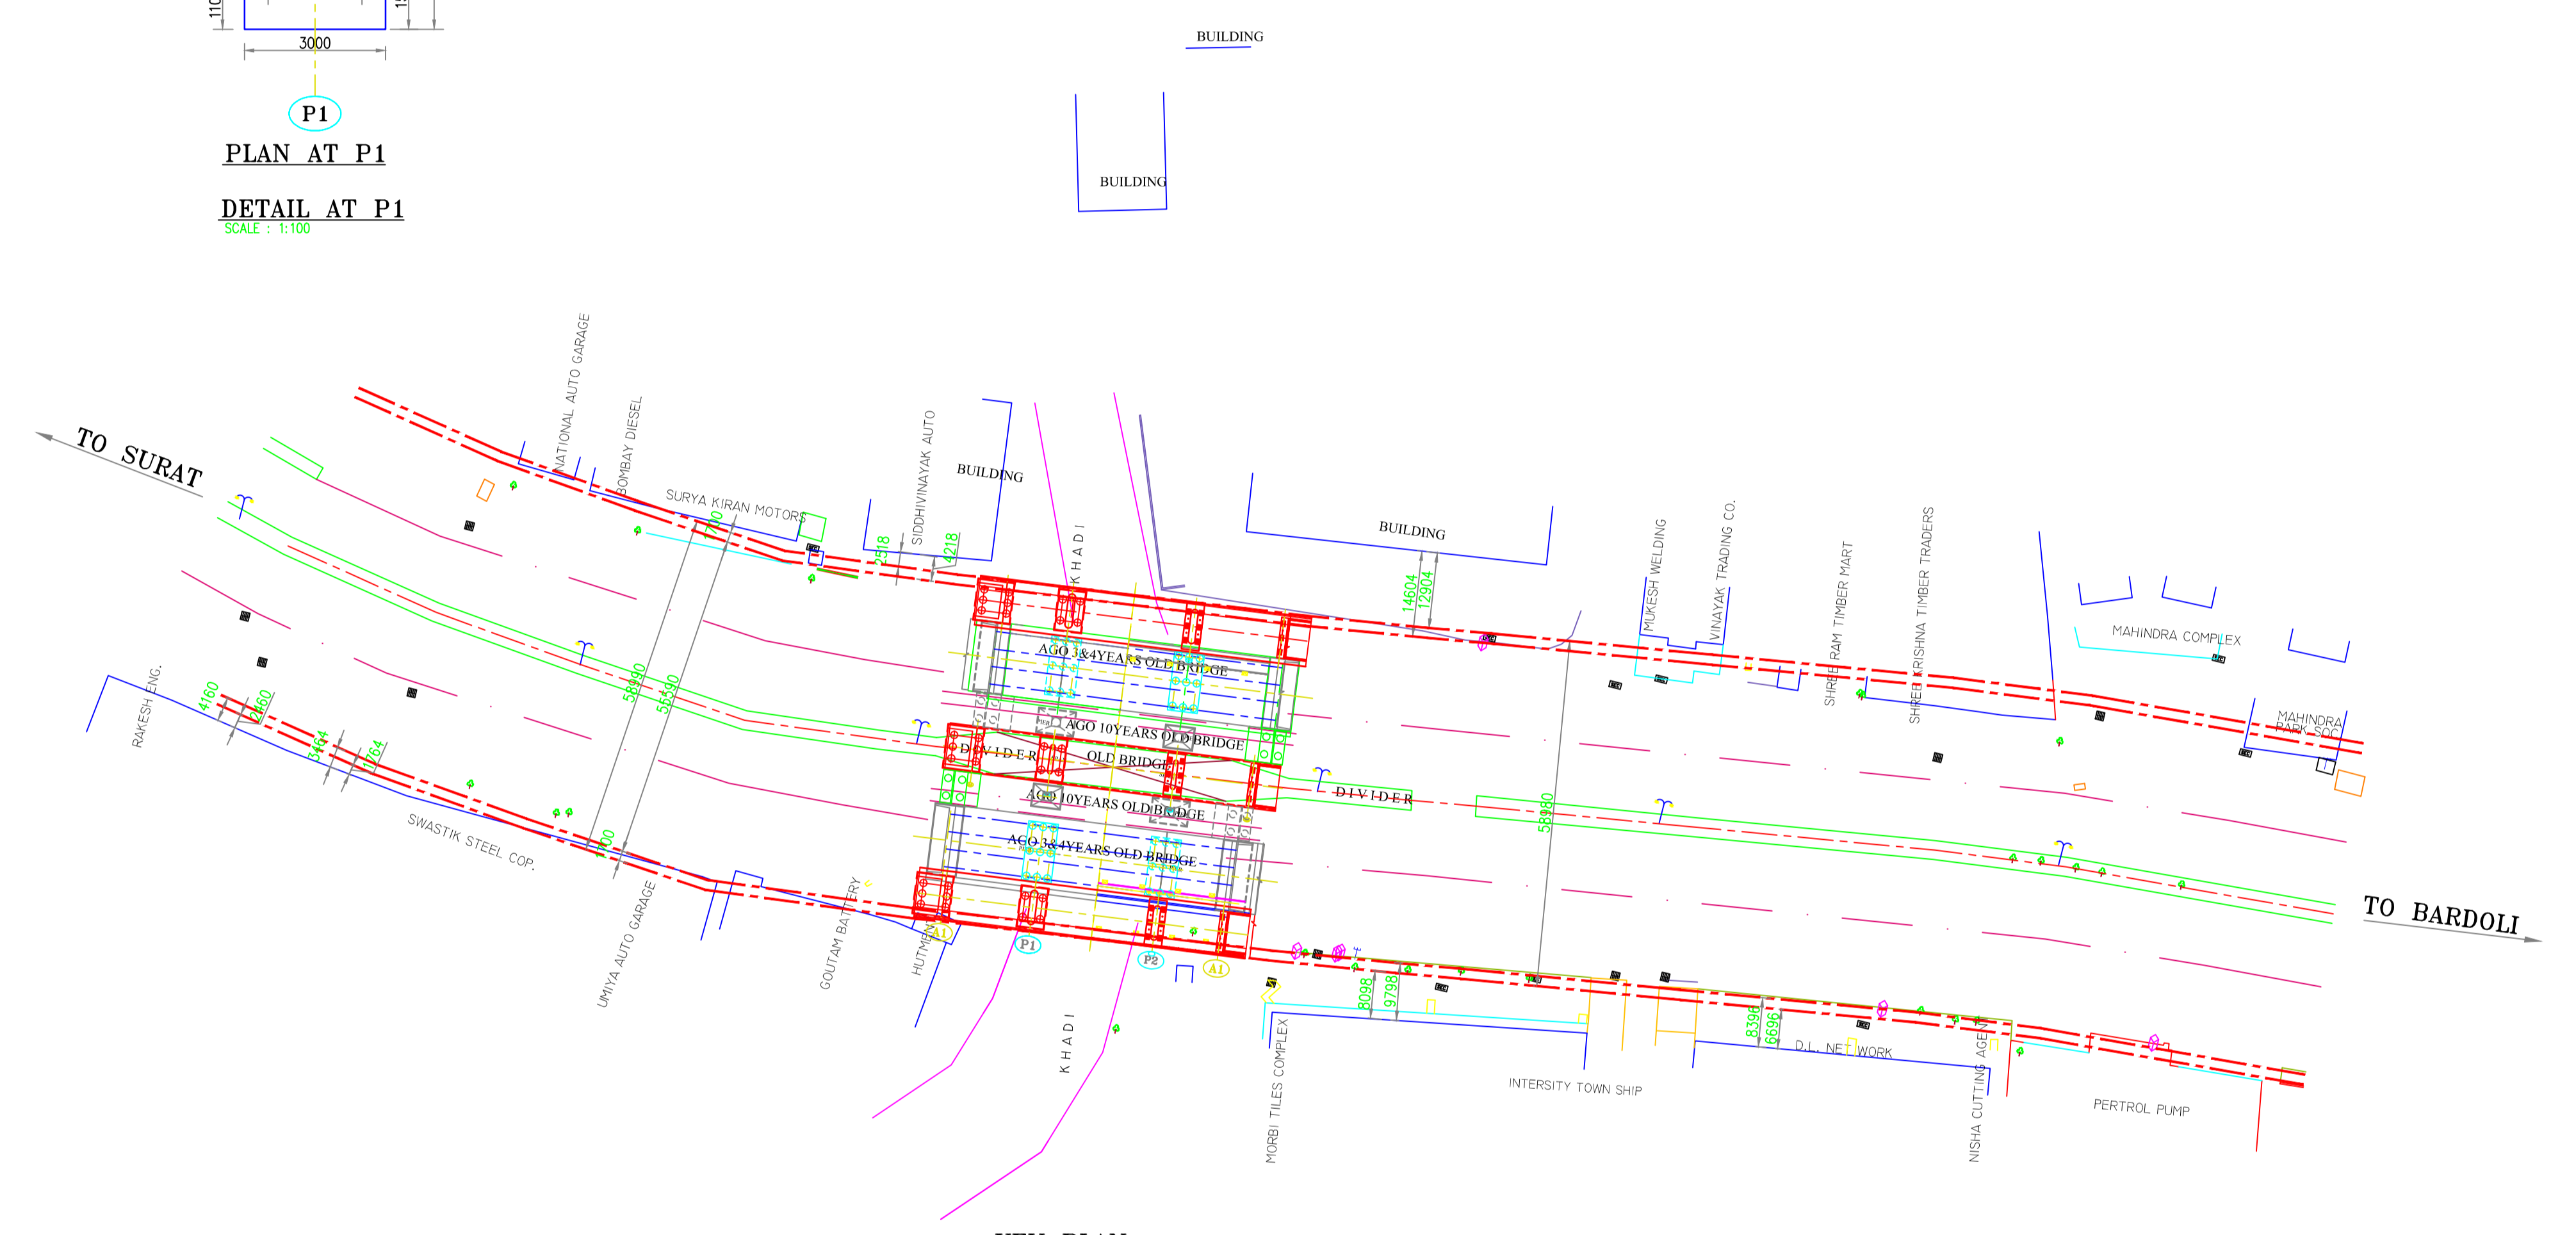

KEY PLAN
SCALE: 1:NTS

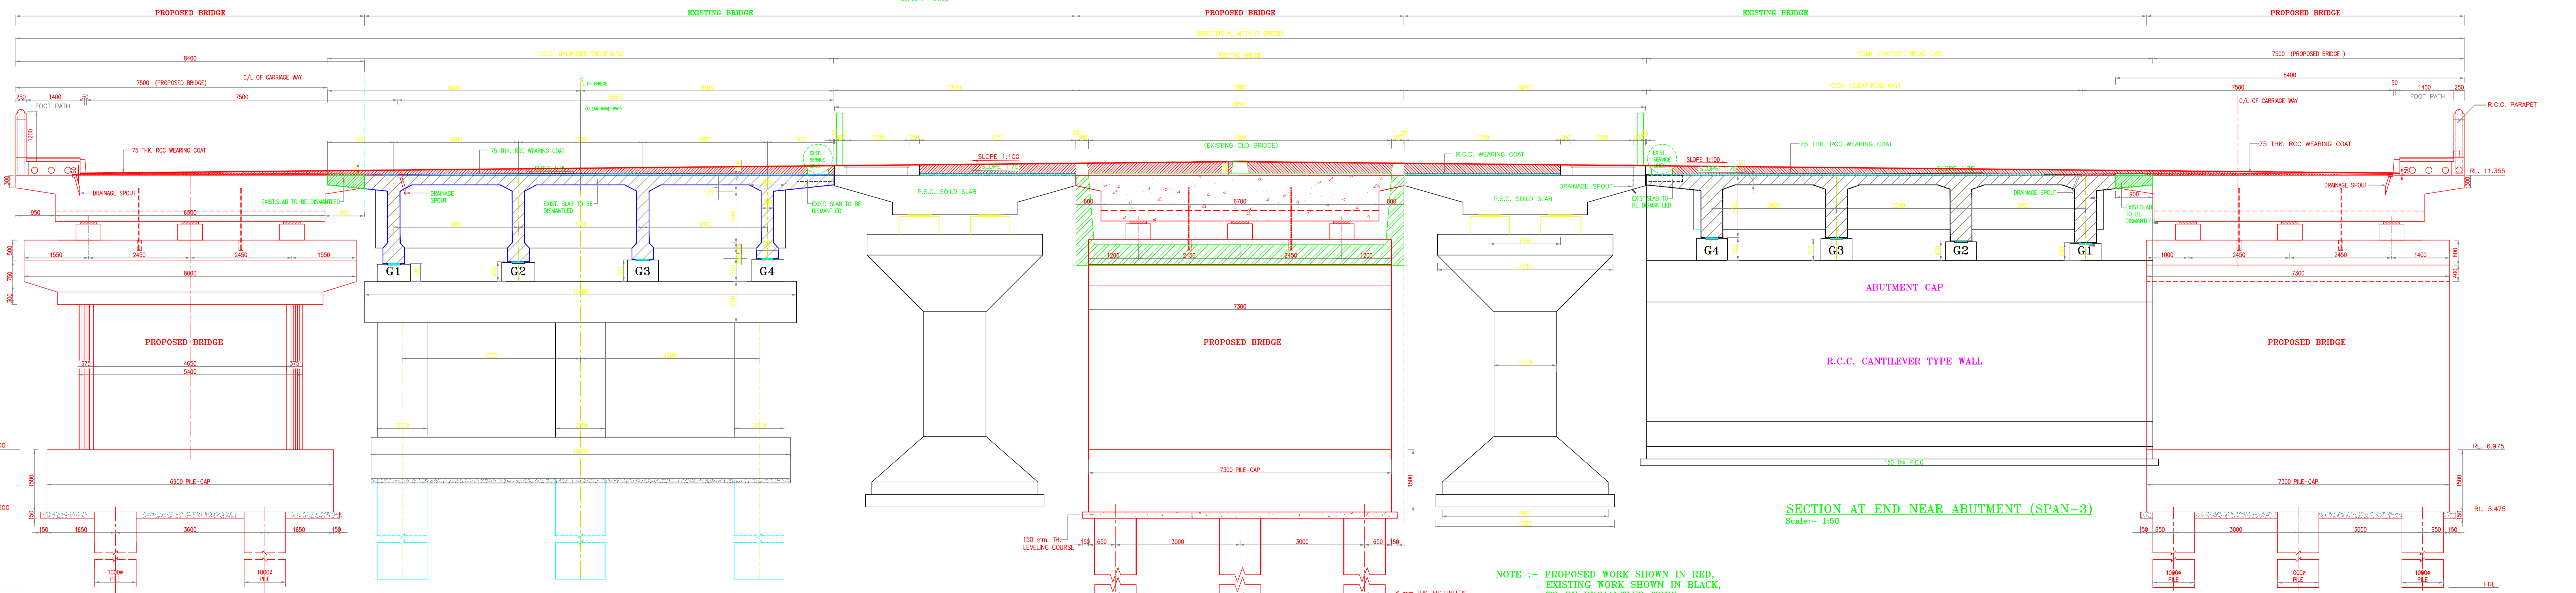

SECTION AT MID NEAR PIER
Scale:- 1:50

SECTION AT MID NEAR PIER (SPAN-2)
Scale:- 1:50

CROSS SECTION C-C AT PIER
Scale:- 1:50

SECTION AT END NEAR ABUTMENT (SPAN-3)
Scale:- 1:50

SECTION AT END NEAR ABUTMENT
Scale:- 1:50

NOTE :- PROPOSED WORK SHOWN IN RED, EXISTING WORK SHOWN IN BLACK, TO BE DISMANTLED WORK SHOWN IN GREEN

- NOTES:-
1. ALL DIMENSIONS ARE IN MM, EXCEPT LEVELS WHICH ARE SHOWN IN MTRS.
 2. DO NOT SCALE THIS DRAWING
 3. DURING CONSTRUCTION OF NEW BRIDGE ON BOTH SIDE OF EXISTING BRIDGE IT IS CONTRACTOR'S RESPONSIBILITY THAT THERE WILL NOT BE ANY DAMAGE TO ANY COMPONENT OF EXISTING BRIDGE STRUCTURE.
 4. EARTH FILLING IS TO BE PROVIDED AT ABUTMENT OF NEW PROPOSED BRIDGE WITH PROPER COMPACTION AND IN 1.5 : 1 SLOPE WITH PROTECT ON COVER OF STONE PITCHING WITH CEMENT POINTING OVER IT.
 5. PROPOSED WORK SHOWN IN RED AND WORK TO BE DISMANTLED SHOWN IN GREEN
 6. THE RL -11.355 ON Q. OF DECK OF EXISTING BRIDGE HAS BEEN TAKEN AS ROAD RL, FOR ADDITIONAL BRIDGES AND ITS LEVELS AT SAILENT LOCATION ARE CARRIED OUT ACCORDINGLY.
 7. THE DIMENSIONS SHOWN ARE TENTATIVE ONLY AND THAT WILL BE AS PER THE DETAILED DESIGN AND RESPECTIVE DRAWING OF THE COMPONENT.

FOR TENDER PURPOSE ONLY

REVISION	DATE	DESCRIPTION
R1	16-01-18	FILE SHL CORRECTED TO 1.00mt AND RENCE FILE/CAP

EXECUTIVE ENGINEER
SURAT MUNI. CORP. SURAT

CONSULTANTS

PROJECT :

WIDENING OF CREEK BRIDGE NEAR APMC MARKET ON SURAT-BARDOLI ROAD AS PER 60.0mt WIDE ROAD OF DRAFT T.P. SCHEME NO : 34 (MAGOB-DUMBHAI) SURAT.

CLIENTS :

THE MUNICIPAL COMMISSIONER,
SURAT MUNICIPAL CORPORATION, MUGLBARA,
SURAT - 395005

CONSULTANTS :

PANKAJ PATEL & ASSOCIATES
303, CHAKRABARTY COMPLEX, OFF. 3RD FLOOR, PANKAJ PATEL & ASSOCIATES
NAYA VADAL, JAMNESHAR-390015
TEL: 91-79-2562151, 2564848
E-mail : pnaal_99@yahoo.co.in

TITLE :

GENERAL ARRANGEMENT DRAWING FOR U/S & D/S SIDE OF EXISTING BRIDGE

DRAWN BY	CHKD. NO.	REVISION
DRAWN BY : NILESH	DRG. NO. : APMC	REVISION : R1
CHECKED BY : PANKAJ PATEL	DATE : 29-09-2010	