
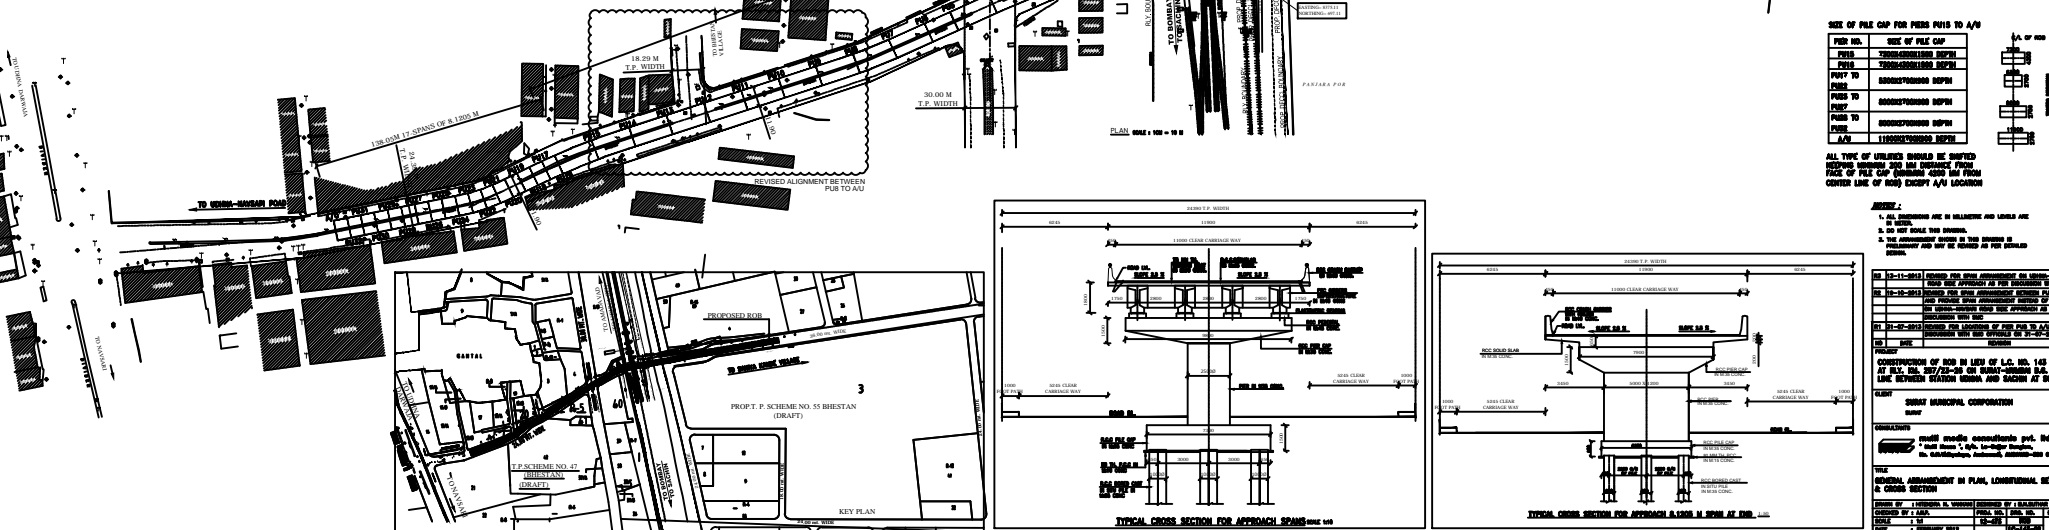
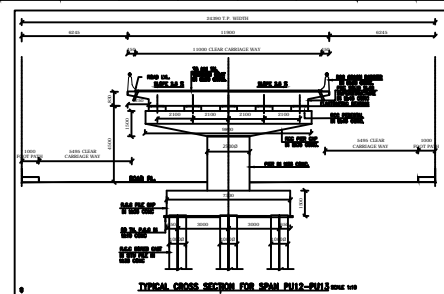
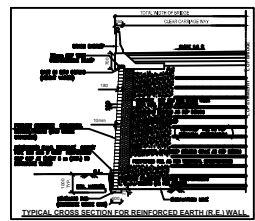



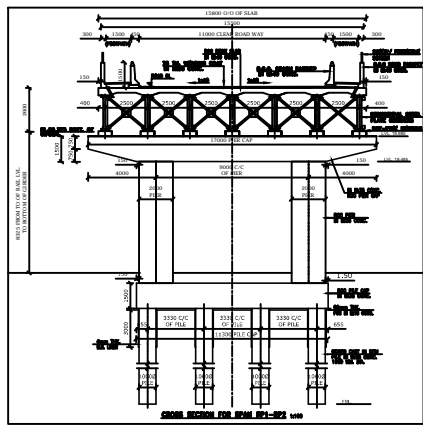






DATE: 1 FEBRUARY 2012