



“ Shri Veer Durgadas Rathod ’ Railway Over Bridge at Railway Culvert No. 436

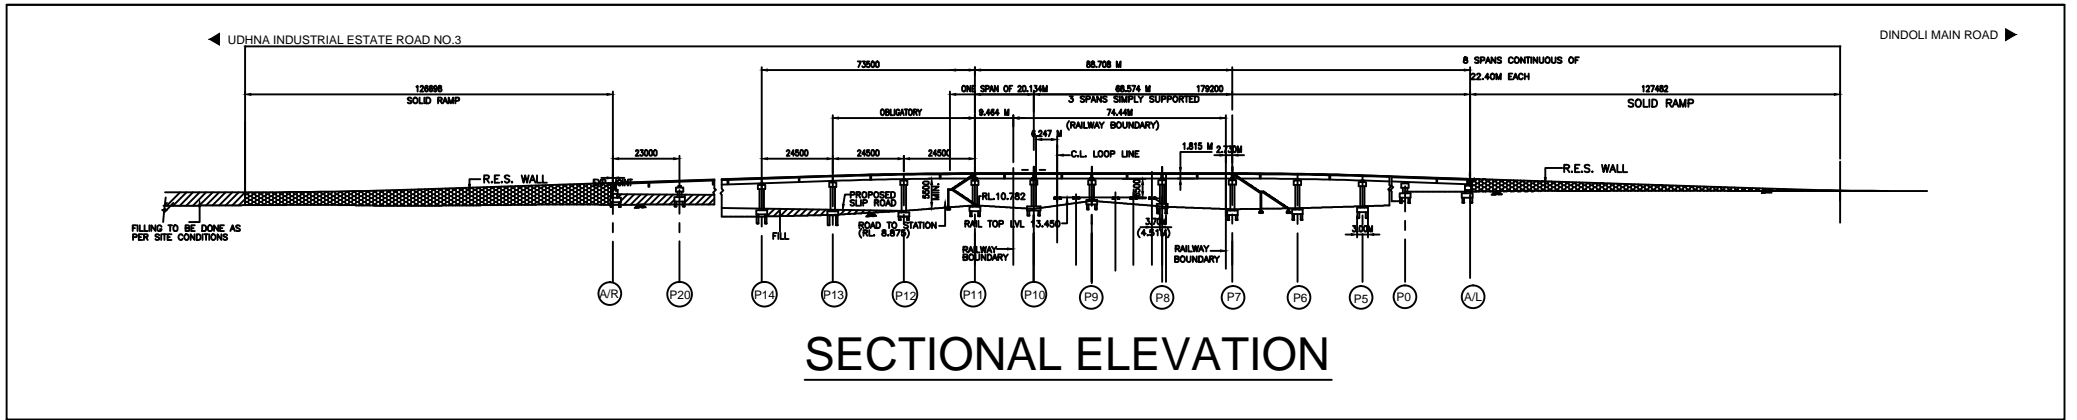

SECTIONAL ELEVATION

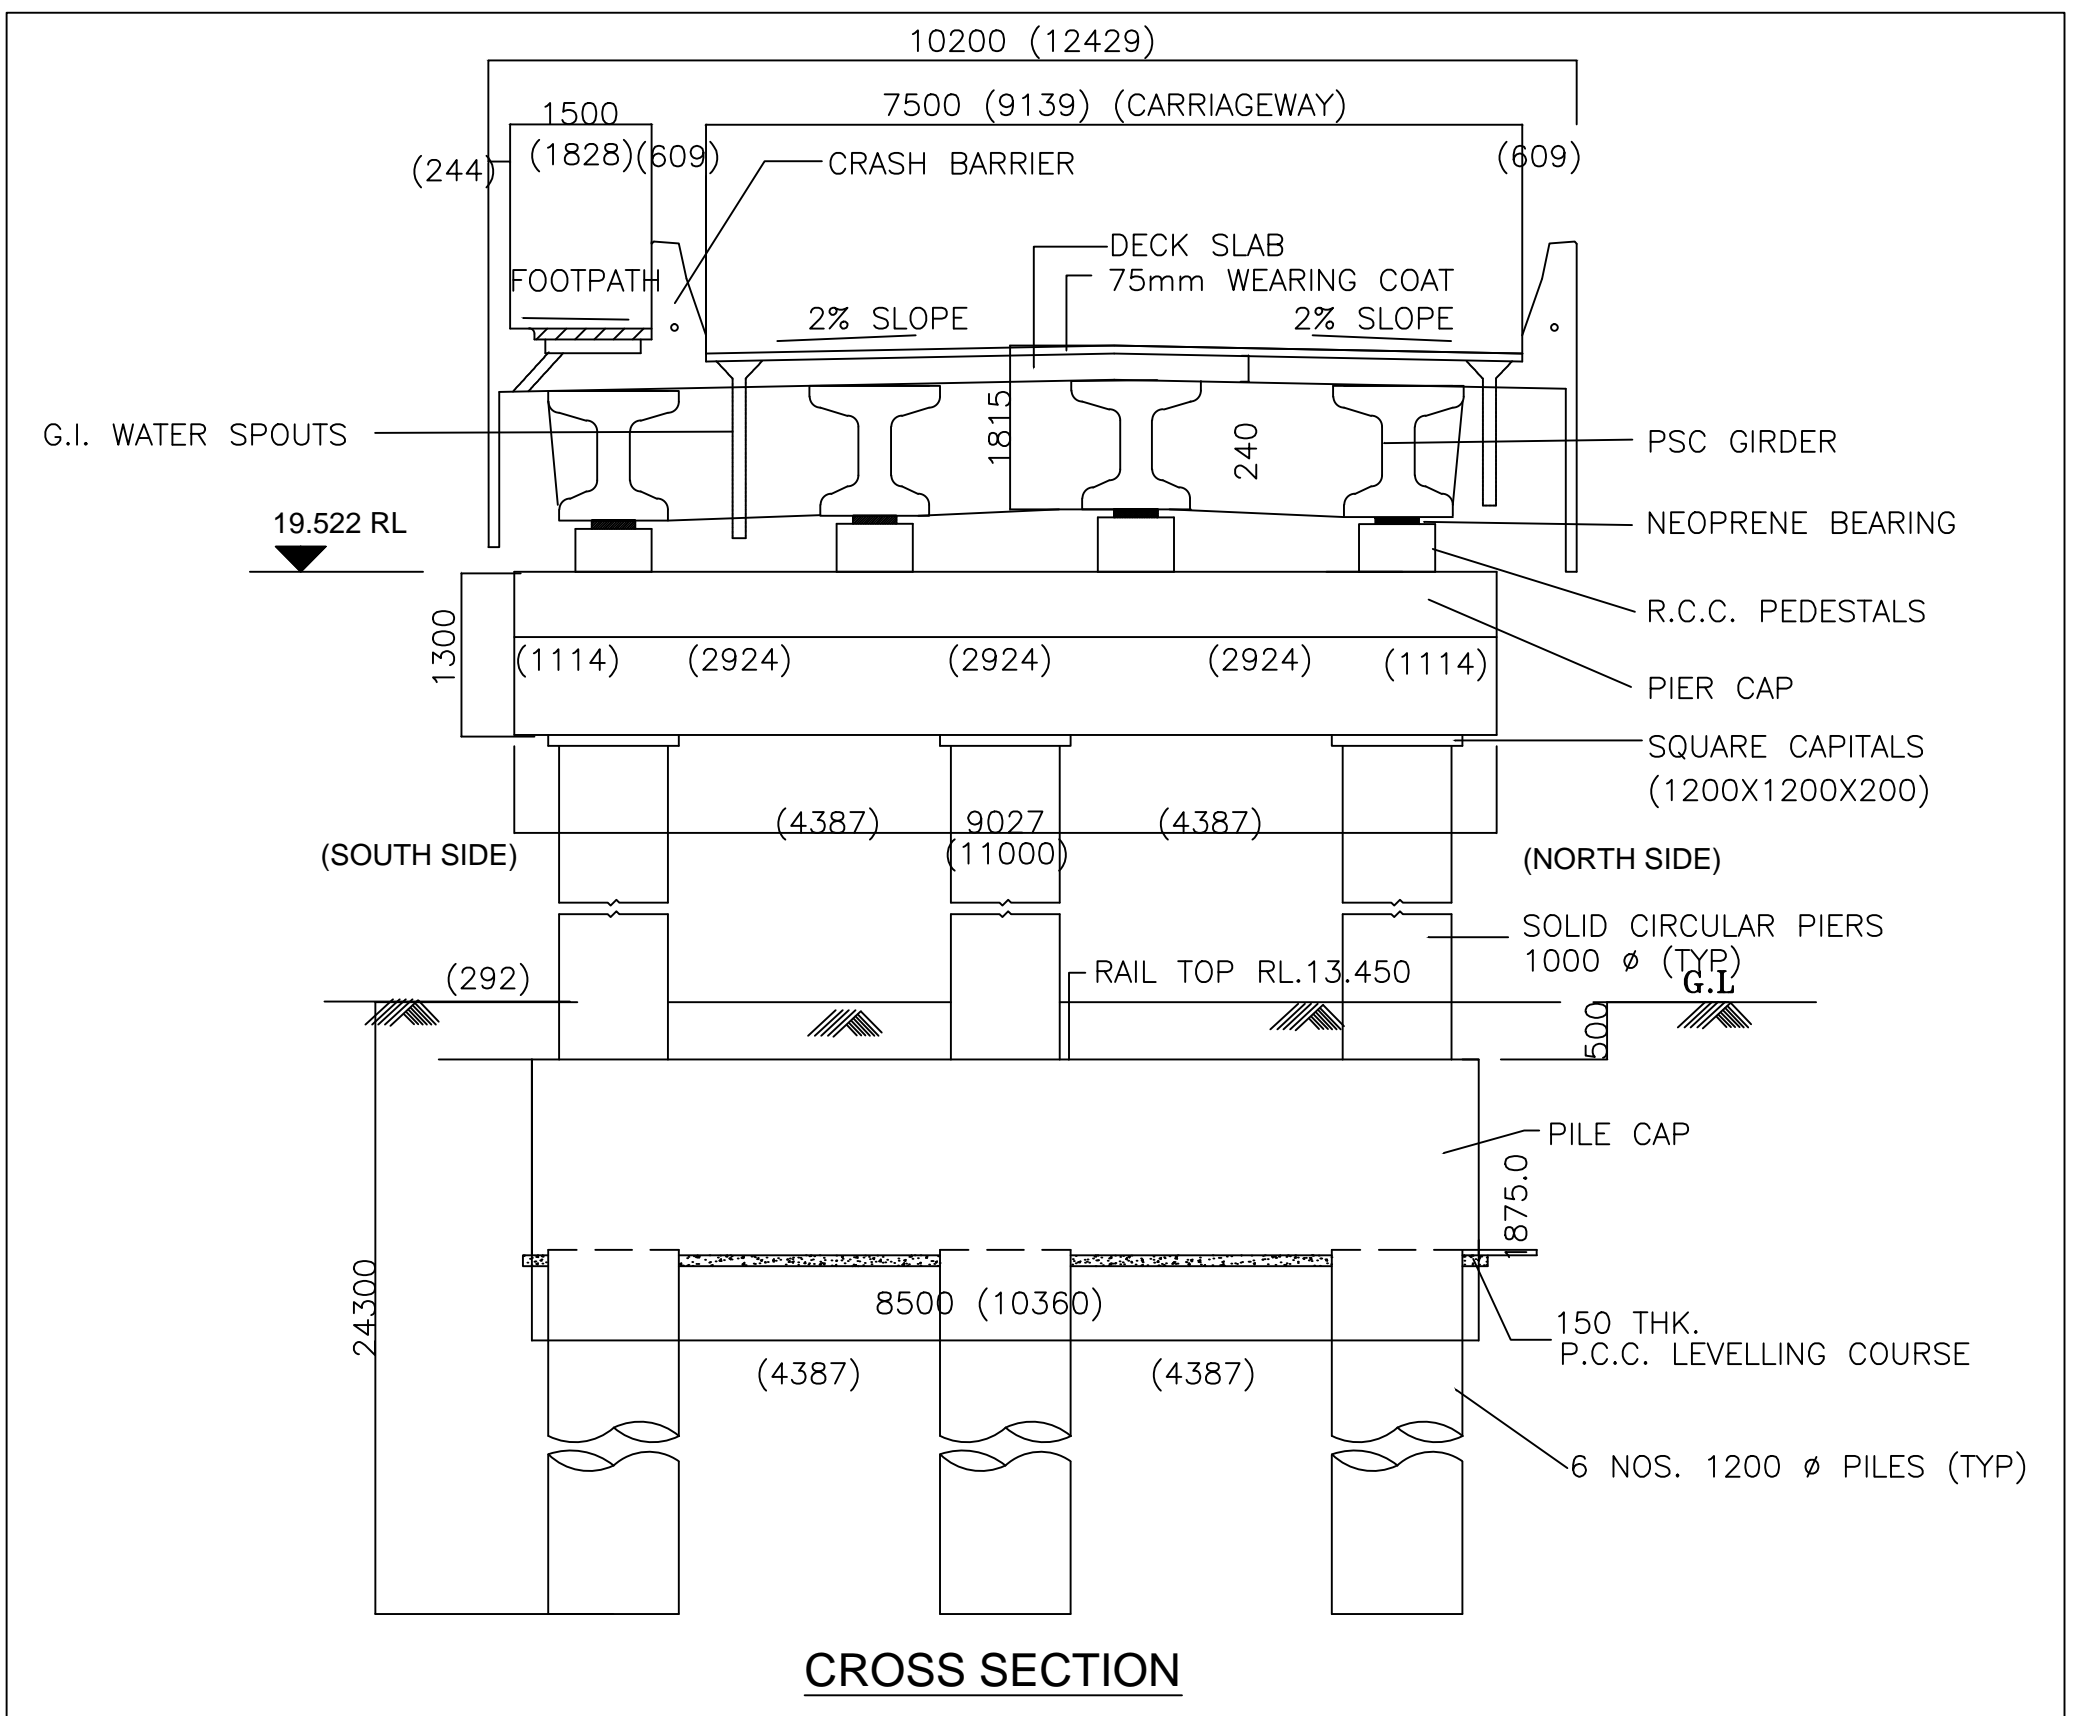

CROSS SECTION